


HOUSE ON SLAB

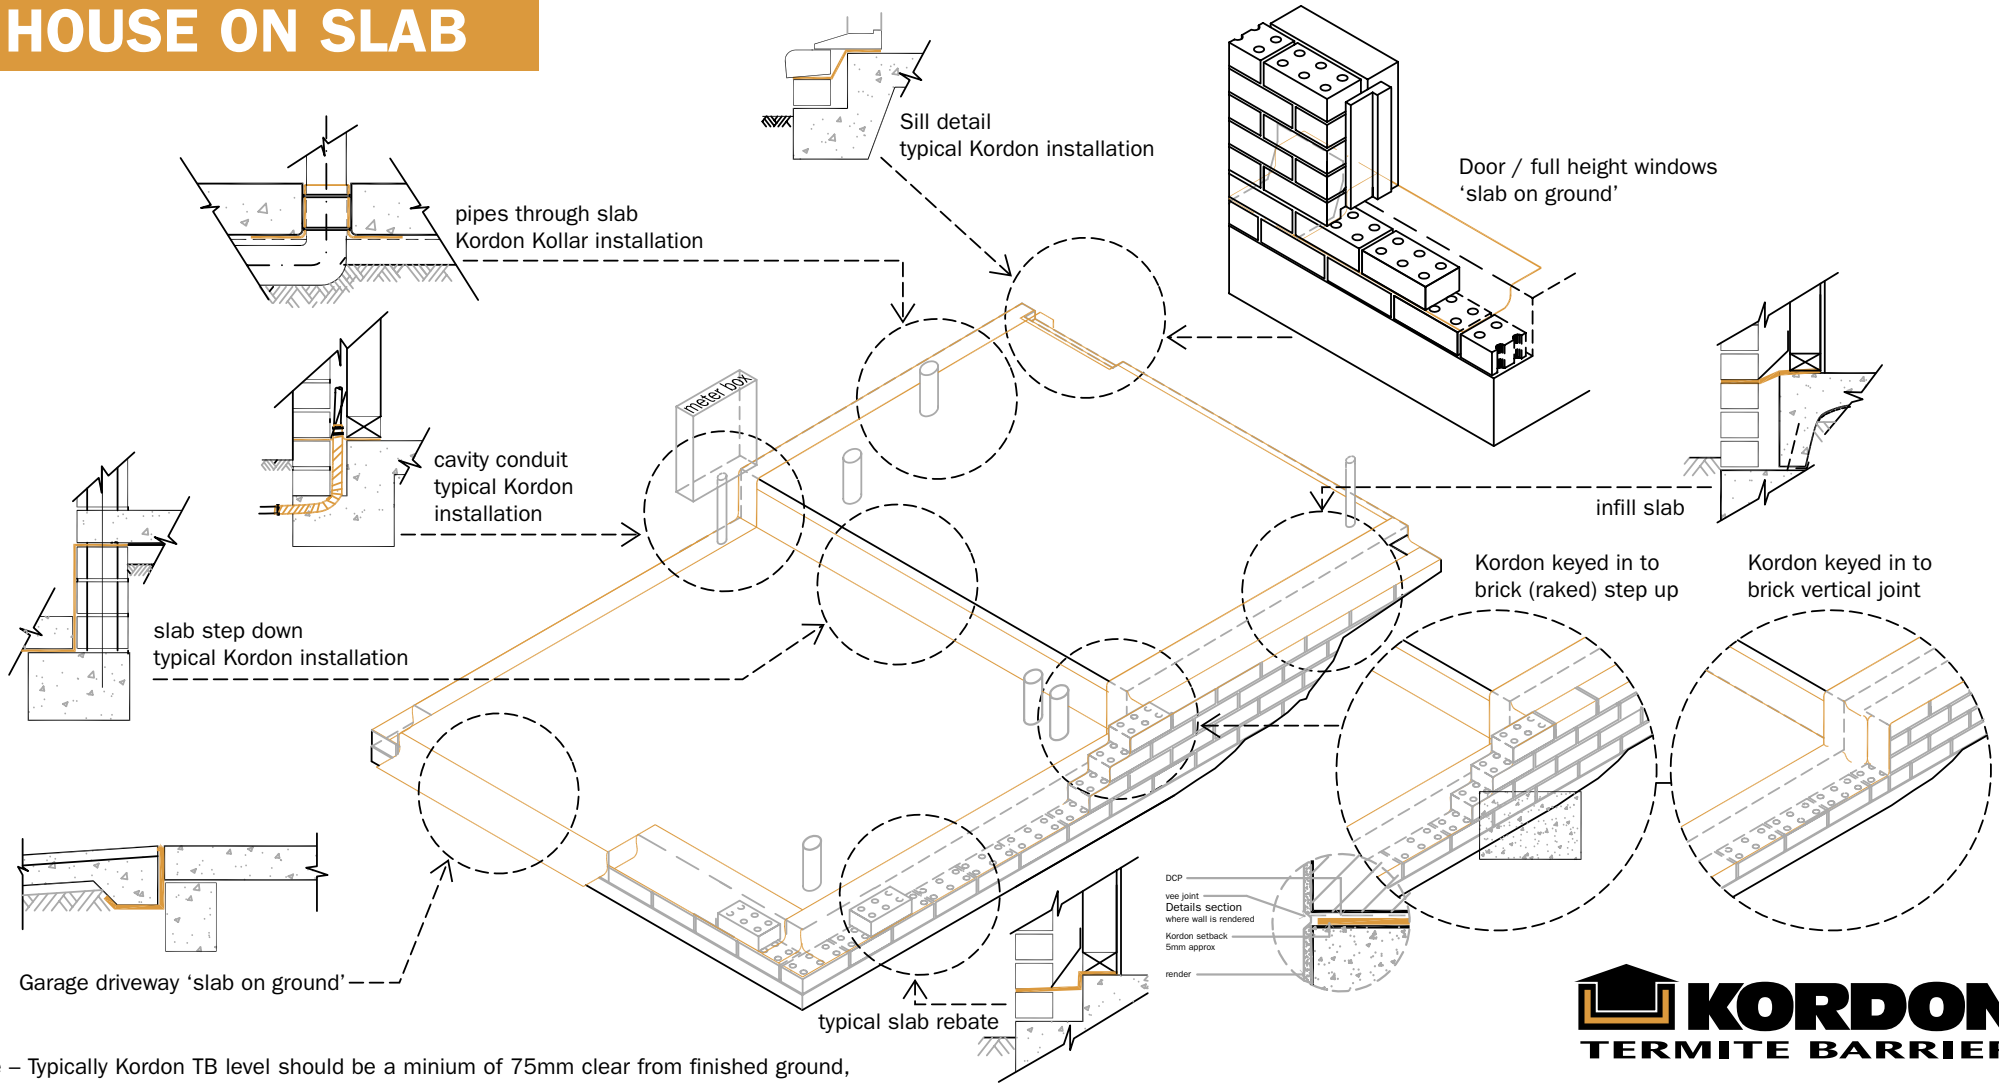

Note – Typically Kordon TB level should be a minimum of 75mm clear from finished ground, or paving level. (with the exception of disabled ramps, and paved entry ways.)
 If there are any questions before, during and after installation, please contact your accredited Kordon installer for information.

KORDON
TERMITE BARRIER
BACKED by BAYER™


ACCREDITED INSTALLER

Ph. 1800 634 913 www.kordontmb.com.au

Bayer Environmental Science 391-393 Tooronga Road
 Hawthorn East, Vic. 3123 ABN 87 000 226 022

Designed and manufactured in Australia. Kordon® is a Registered Trademark of Bayer.
 Bayer Environmental Science is a business group of Bayer Cropscience Pty Ltd.
 BEK0018/The Hopkins Part.

BEARERS & JOISTS

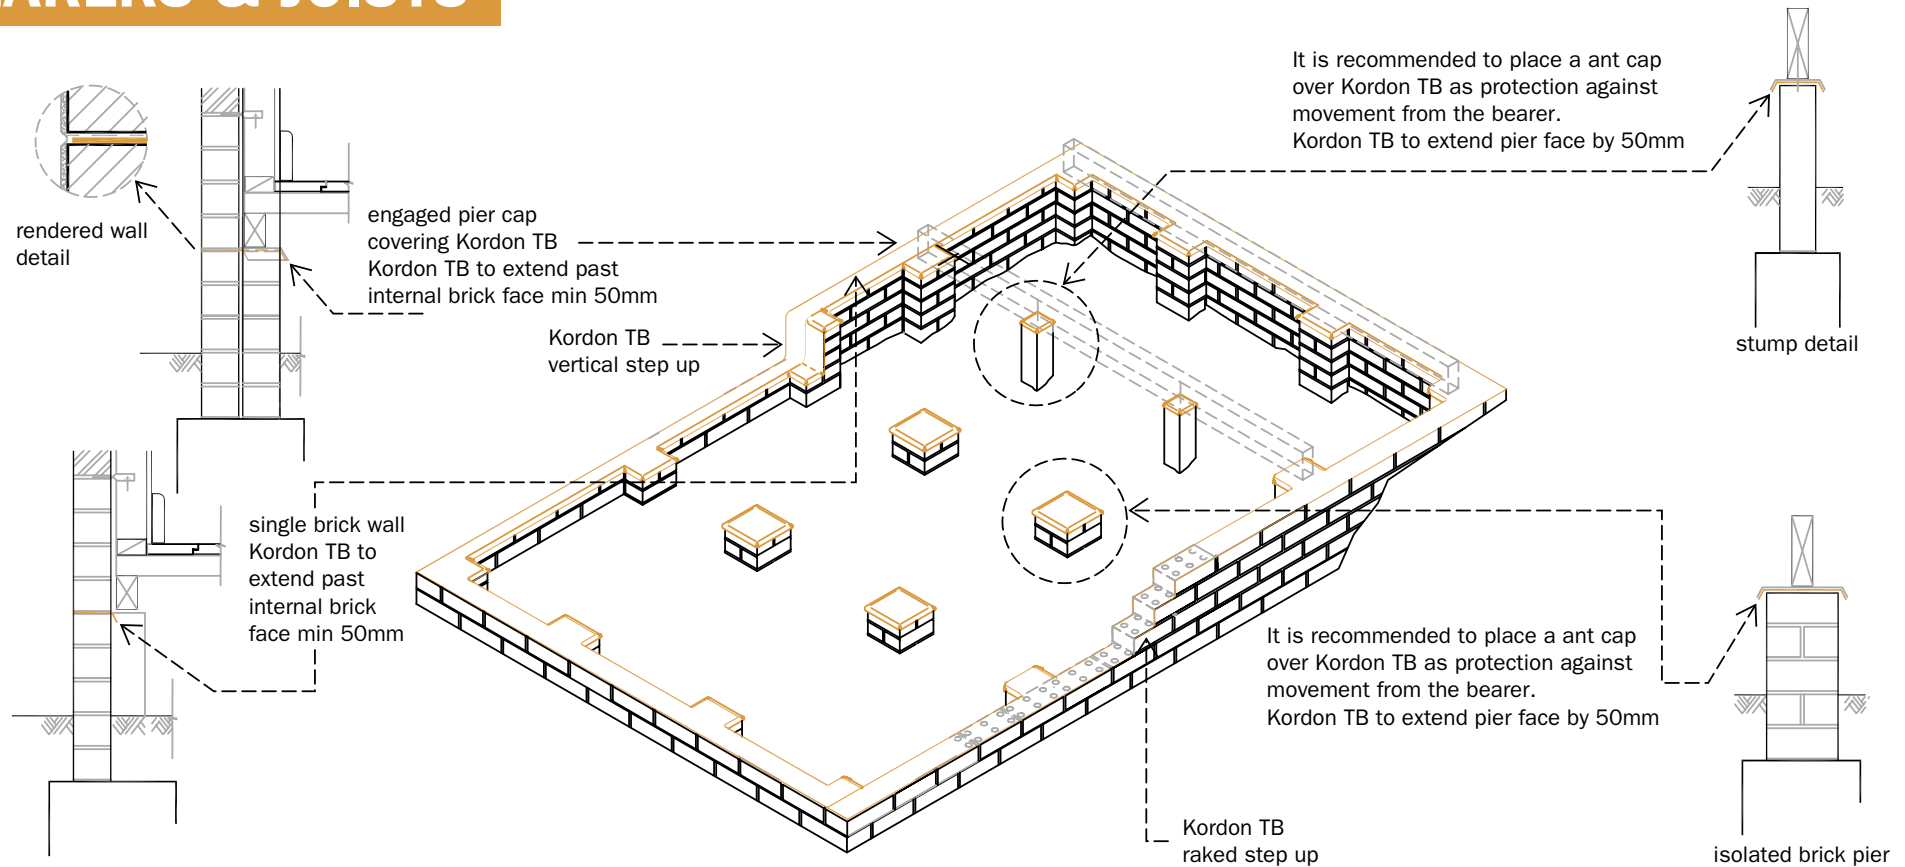

Note – Typically Kordon TB level should be a minimum of 75mm clear from finished ground, or paving level. (with the exception of disabled ramps, and paved entry ways.) Sub floor clearance should be 450mm, for access of annual inspections.
If there are any questions before, during and after installation, please contact your accredited Kordon installer for information.

 **KORDON**
TERMITE BARRIER
BACKED by BAYER™

ACCREDITED INSTALLER

Ph. 1800 634 913 www.kordontmb.com.au

Bayer Environmental Science 391-393 Tooronga Road
Hawthorn East, Vic. 3123 ABN 87 000 226 022

Designed and manufactured in Australia. Kordon® is a Registered Trademark of Bayer.
Bayer Environmental Science is a business group of Bayer CropScience Pty Ltd.
BEK0018/The Hopkins Part.